



COUNTY OF LOS ANGELES DEPARTMENT OF PUBLIC WORKS

PROJECT NO. COASTLINE BIOSWALE

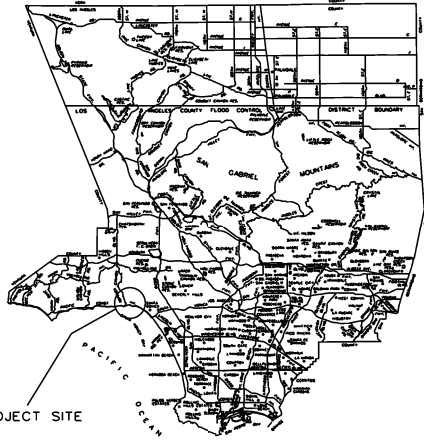

PROJECT SITE
T. G. 630 (E6)
R. D. 336
LOCATION MAP

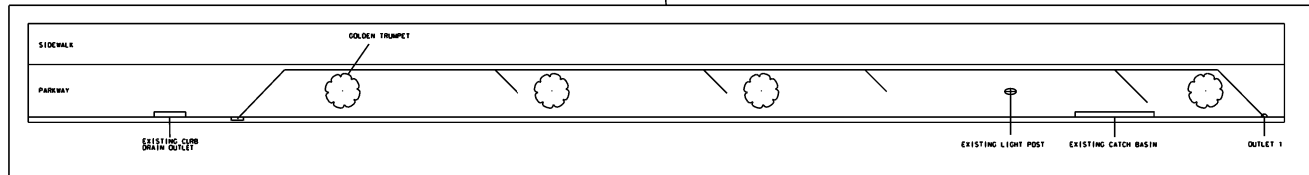

TWO DAYS BEFORE YOU DIG
CALL USA TOLL FREE
1-800-227-2600

DATE	BY	DESCRIPTION

COUNTY OF LOS ANGELES DEPARTMENT OF PUBLIC WORKS

COASTLINE BIOSWALE


TITLE SHEET

PCA DWG SHEET 1 OF 3

DWG: 12/28/2015 TIME: 9:10:40 FILE: 011613
 CHECKER: [Name] [Title]
 DESIGNER: [Name] [Title]
 CAD PROJECT FILE NAME: [Name]

PROPOSED FOR CONSTRUCTION [Status]
 ADVERTISED [Status]
 AS BUILT [Status]

COUNTY OF LOS ANGELES DEPARTMENT OF PUBLIC WORKS

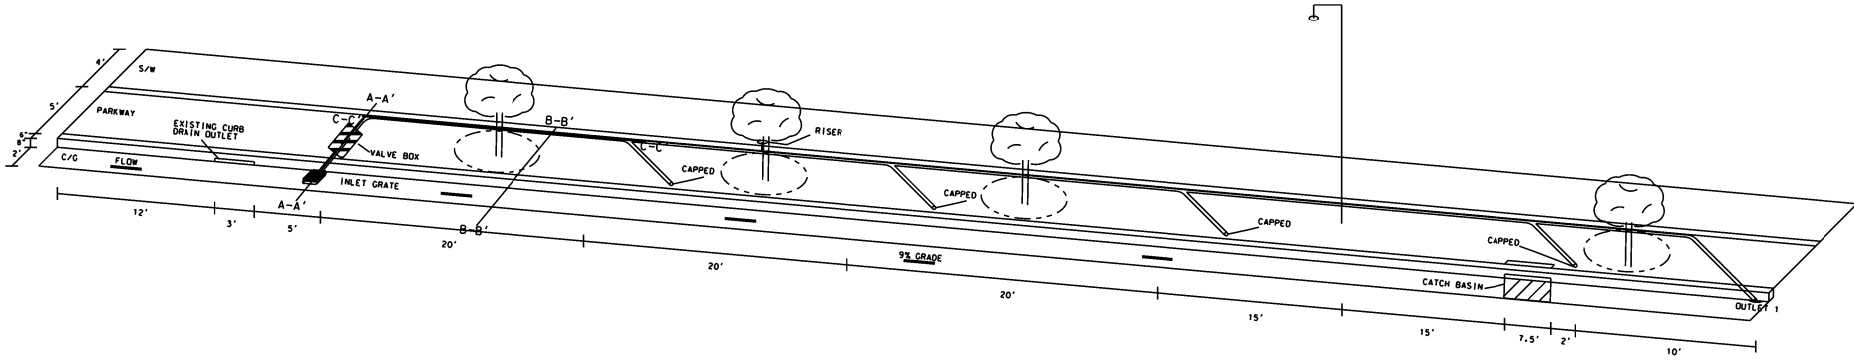


BIOSWALE LAYOUT NO SCALE

TWO DAYS BEFORE YOU DIG
CALL USA TOLL FREE
1-800-227-2600


COUNTY OF LOS ANGELES DEPARTMENT OF PUBLIC WORKS		
COASTLINE BIOSWALE		
ISOMETRIC VIEW		
DATE	MK	DESCRIPTION
REVISIONS		
PROJECT ENGINEER	DATE	PCA
DWG	SHEET 2 OF 3	

DRAFTER: [Name] | DESIGNER: [Name] | CHECKER: [Name] | CAD PROJECT FILE NAME: [Name]


PROPOSED FOR CONSTRUCTION: [Date] | ADVISED: [Date] | AS BUILT: [Date]

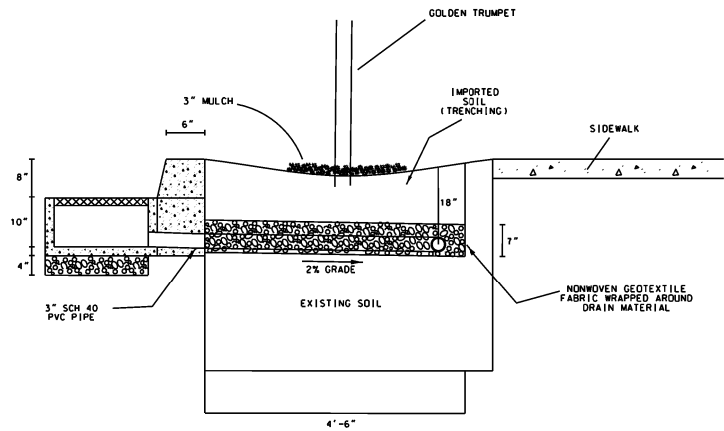

SECTION A-A'
NO SCALE

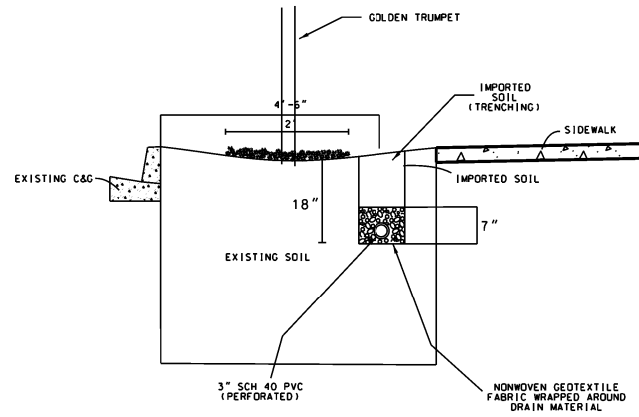

SECTION B-B'
NO SCALE

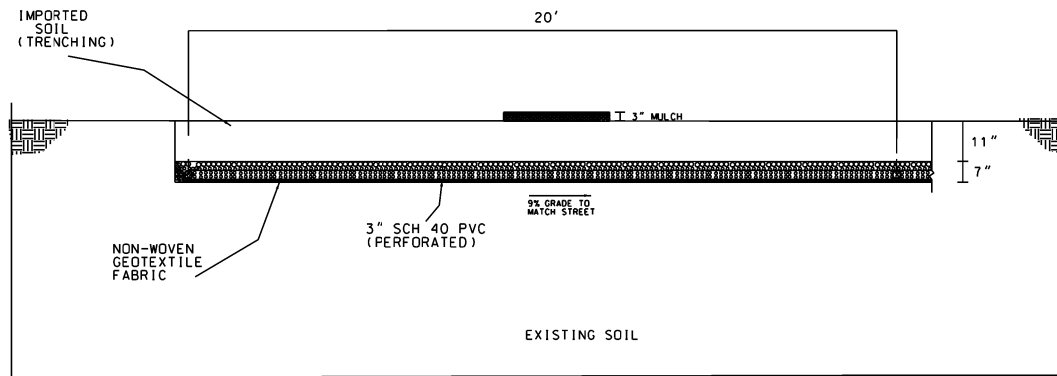


SECTION C-C'
NO SCALE

DATE	
REVIEWED BY	
CADD PROJECT FILE NAME	
CHECKER	
DESIGNER	
DRAWER	


DATE	BY	DESCRIPTION

PROJECT ENGINEER	DATE
------------------	------


COUNTY OF LOS ANGELES DEPARTMENT OF PUBLIC WORKS	
COASTLINE	
BIOSWALE SECTIONS	
PCA	DWG
SHEET 3 OF 3	

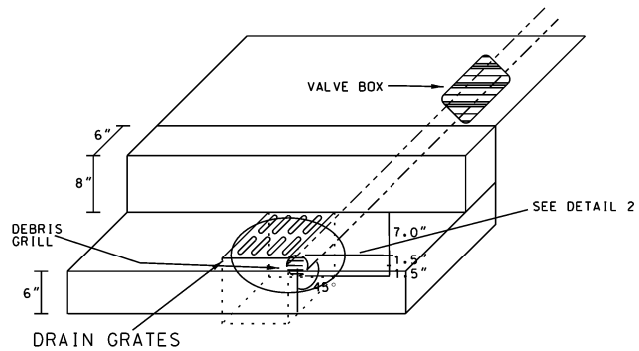

DETAIL 1
BOX GRATE INLET
NO SCALE

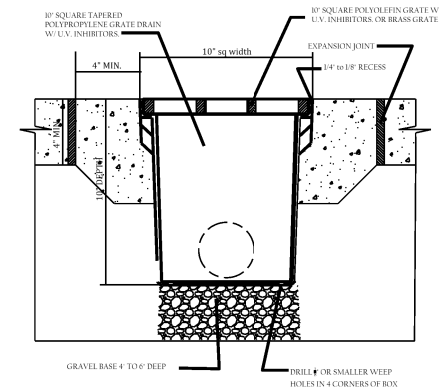

DETAIL 2
BOX GRATE CATCH BASIN
NO SCALE

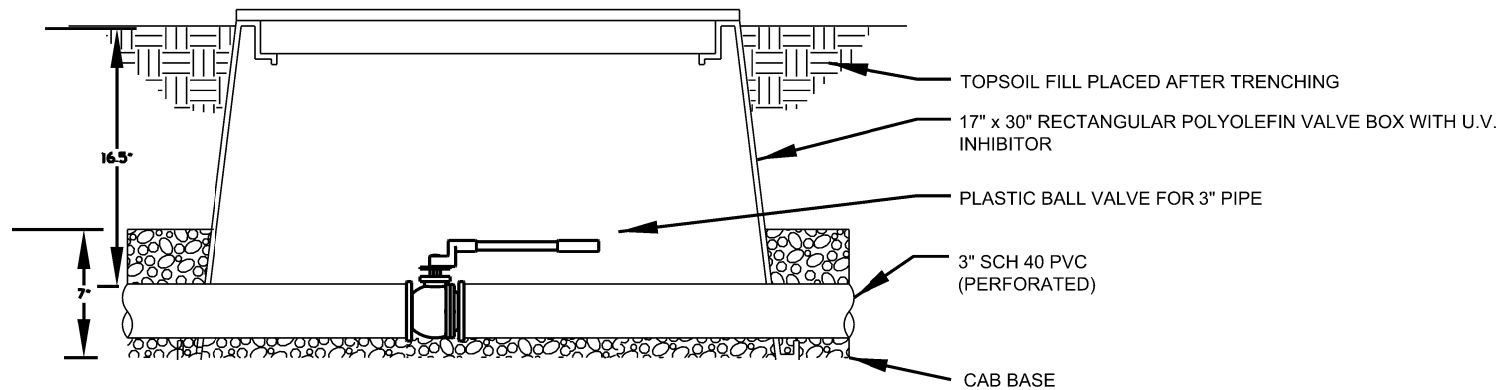

BALL VALVE SECTION
NO SCALE

DATE	
REVIEWED BY	
CADD PROJECT FILE NAME	
CHECKER	
DESIGNER	
DRAWN	

DATE	BY	DESCRIPTION

PROJECT ENGINEER	DATE
------------------	------

COUNTY OF LOS ANGELES DEPARTMENT OF PUBLIC WORKS		
COASTLINE		
BIOSWALE SECTION AND DETAILS		
PCA	DWG	SHEET 3 OF 3